



Building Name: University Center  
 Opening date: 1984  
 Last reroofing: 2002  
 Next reroofing: 15-20 years  
 Square footage: 90,517  
 Reroof construction cost\*: 1,086,204  
 Reroof project cost\*: 1,357,755  
 \*2005\$

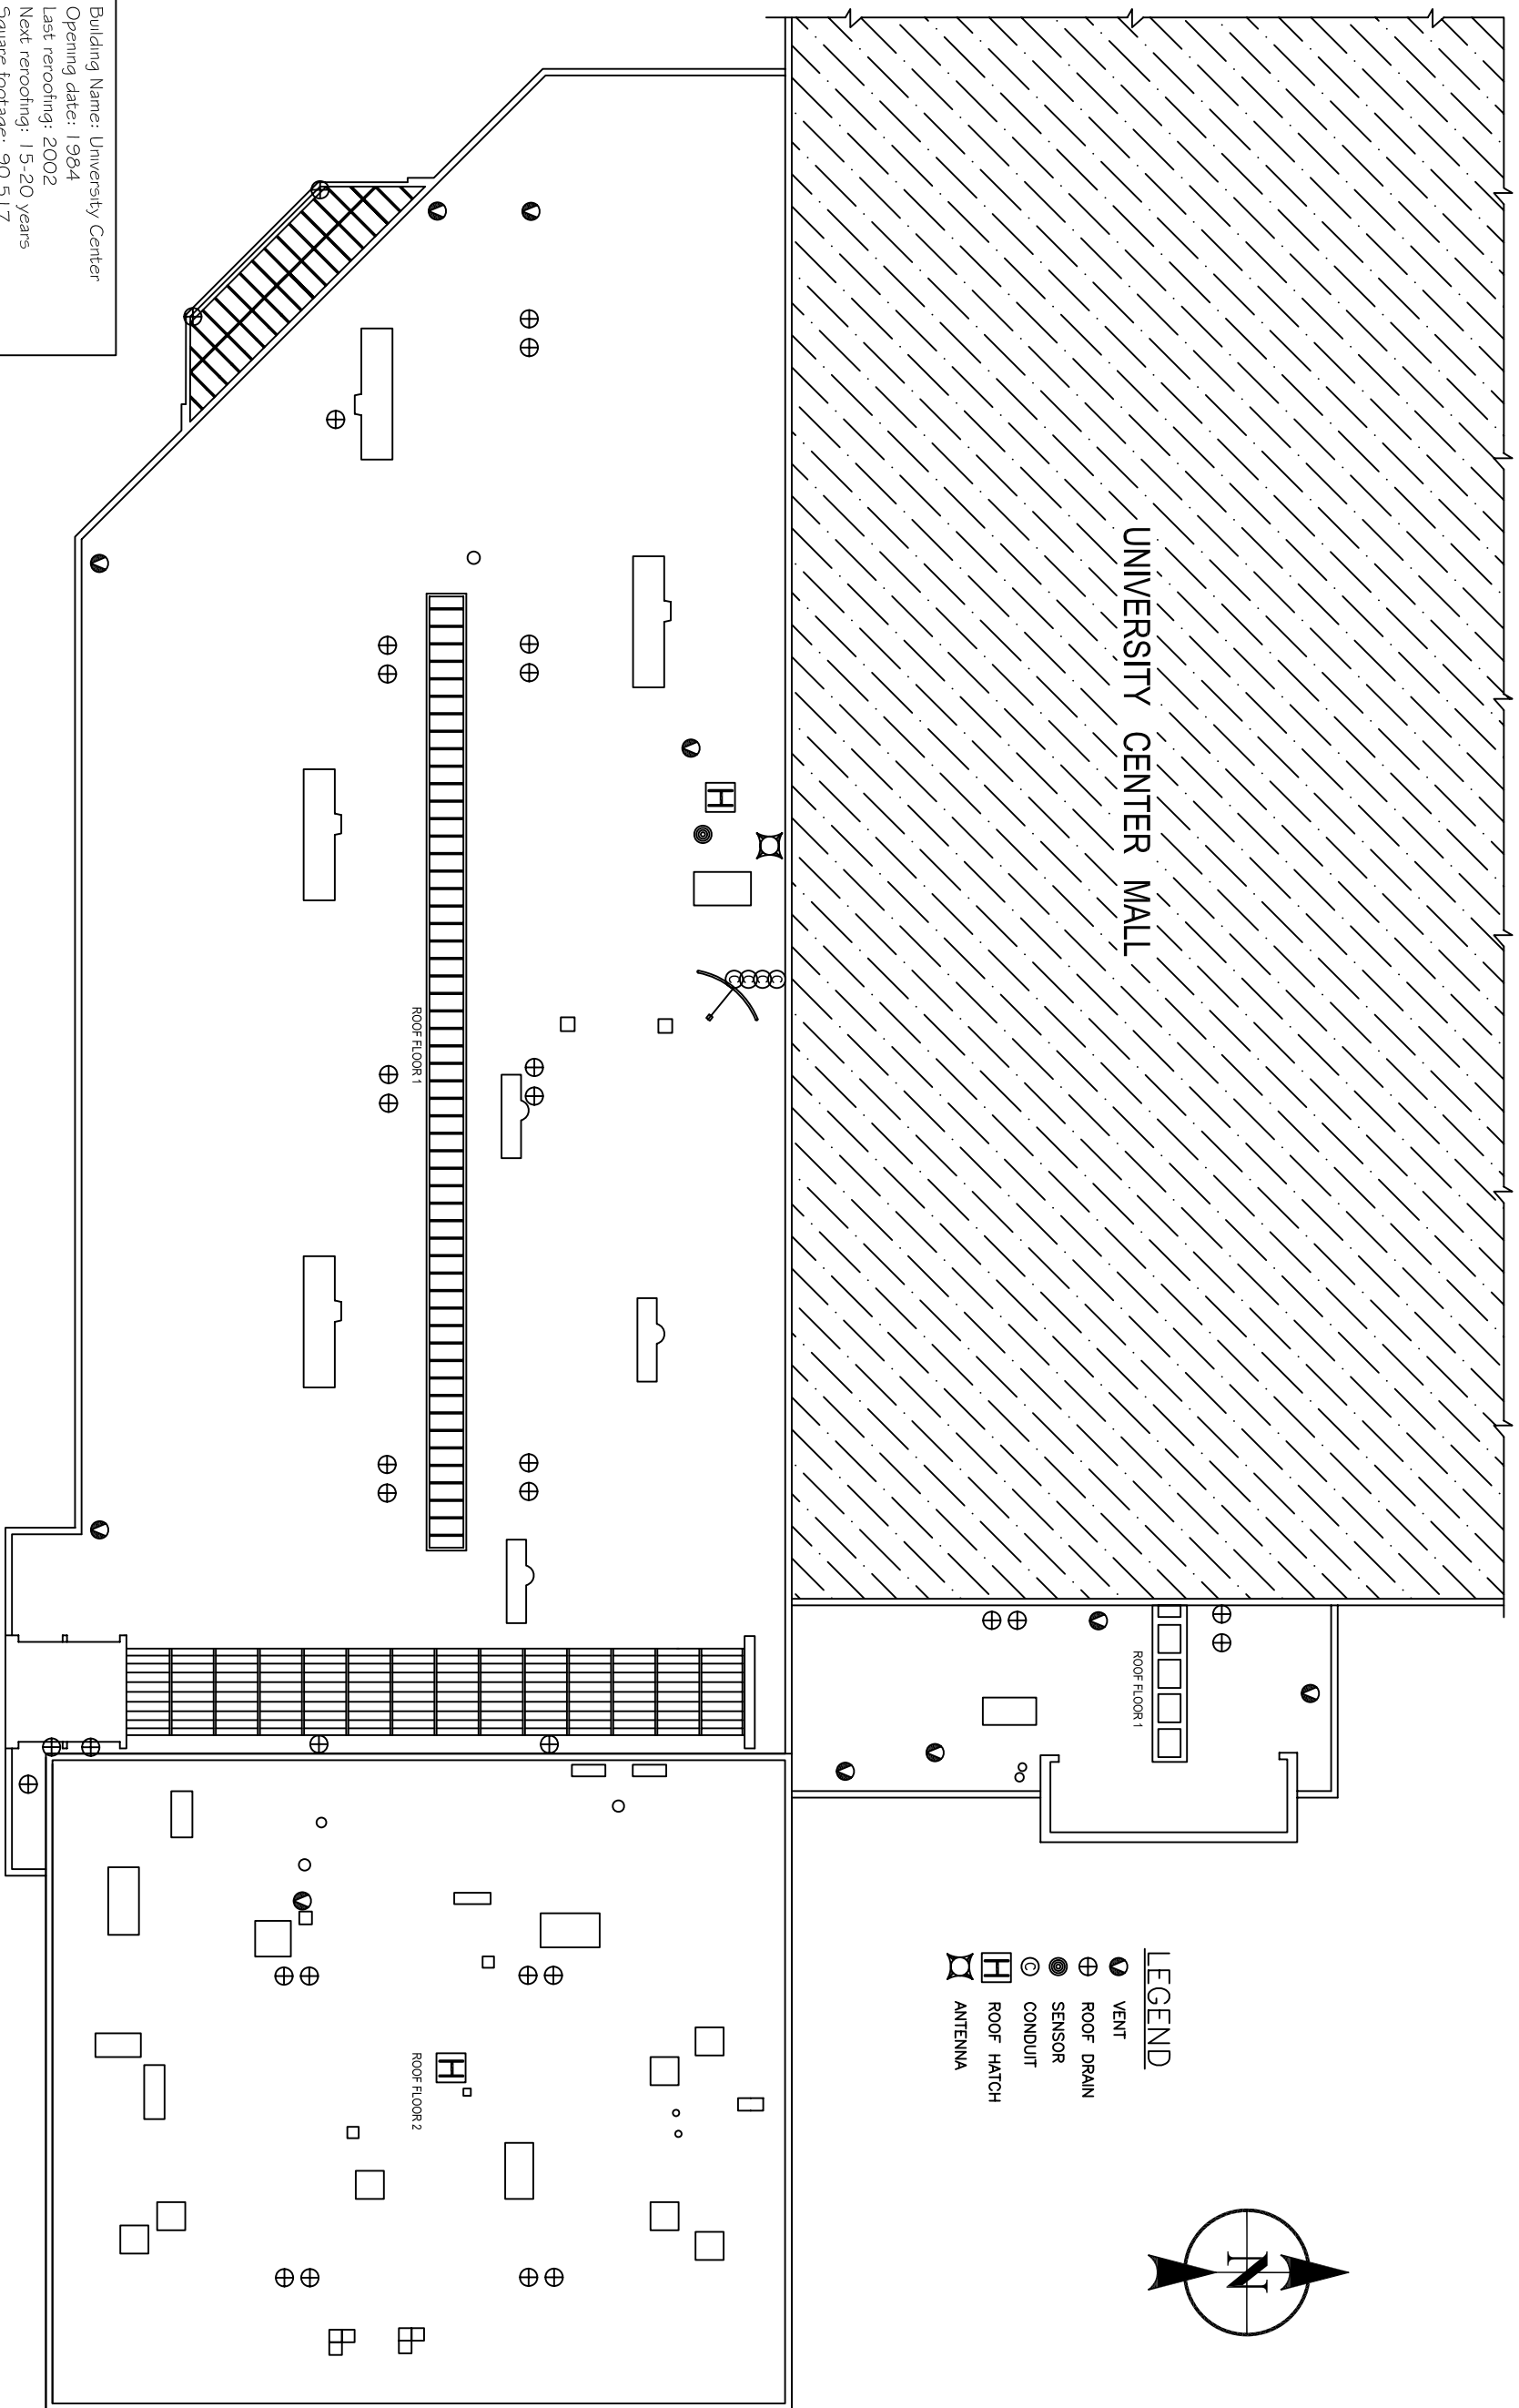

- LEGEND**
- VENT
  - ⊕ ROOF DRAIN
  - SENSOR
  - ⊙ CONDUIT
  - ⊠ ROOF HATCH
  - ⊠ ANTENNA

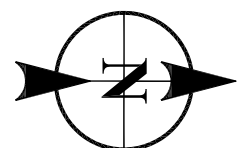

Updated By:	B MAX
Date Updated:	11.10.05
Printed By:	B MAX
Date Printed:	11.10.05
Scale:	1" = 40'
Sheet 2 of 5 Sheets	