

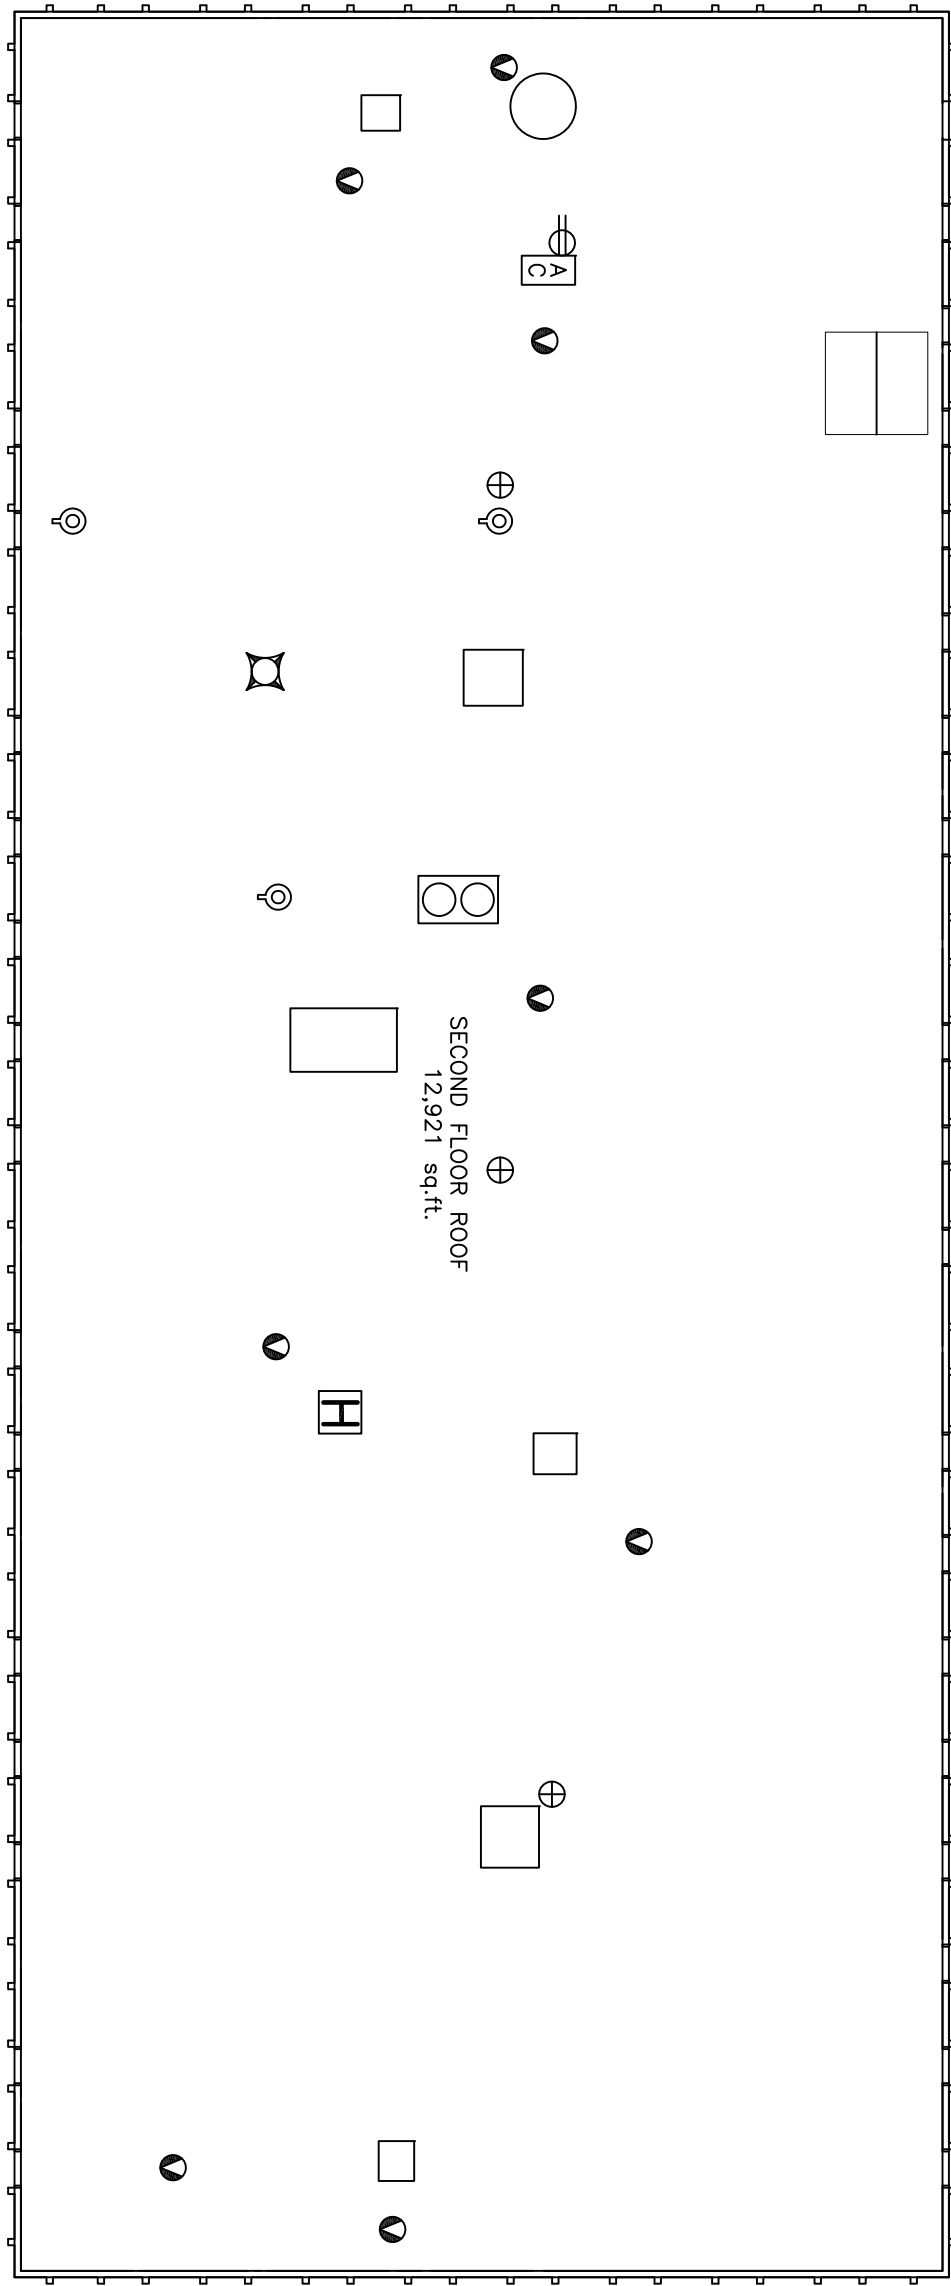


Building Name: Eugene Short Hall
 Opening date: 1970
 Last reroofing: 1980-83
 Next reroofing: 5-8 years
 Square footage: 12,921
 Reroof construction cost*: 155,052
 Reroof project cost*: 193,815
 *2005\$

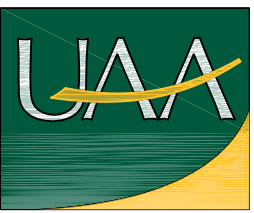

- LEGEND**
- VENT
 - ROOF DRAIN
 - ROOF HATCH
 - ELECTRICAL OUTLET
 - ANTENNA
 - TIE DOWN

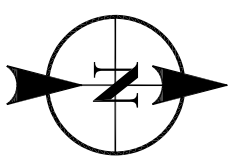

**Facilities Planning
& Construction**
 3300 Seawolf Drive, Suite 106
 Anchorage, AK 99508
 UNIVERSITY of ALASKA ANCHORAGE

Updated By:	D.R.F.
Date Updated:	08.18.22
Printed By:	D.R.F.
Date Printed:	08.23.22
Scale:	1" = 15'
Sheet 4 of 4 Sheets	

EUGENE F SHORT HALL
ROOF
BUILDING NO.: AS101

ANCHORAGE MAIN CAMPUS
 2601 PROVIDENCE DRIVE
 ANCHORAGE, ALASKA 99508