



Building Name: Wendy Williamson
 Opening date: 1974
 Last reroofing: stage 1 995-seating and lower-original
 Next reroofing: stage 10-15, seating and lower-2-3 years
 Square footage: stage 4,750-seating and lower-15,841
 Reroof construction cost*: stage 57,000- seating and lower 190,092
 Reroof project cost*: stage 71,250- seating and lower 237,615
 *2005\$

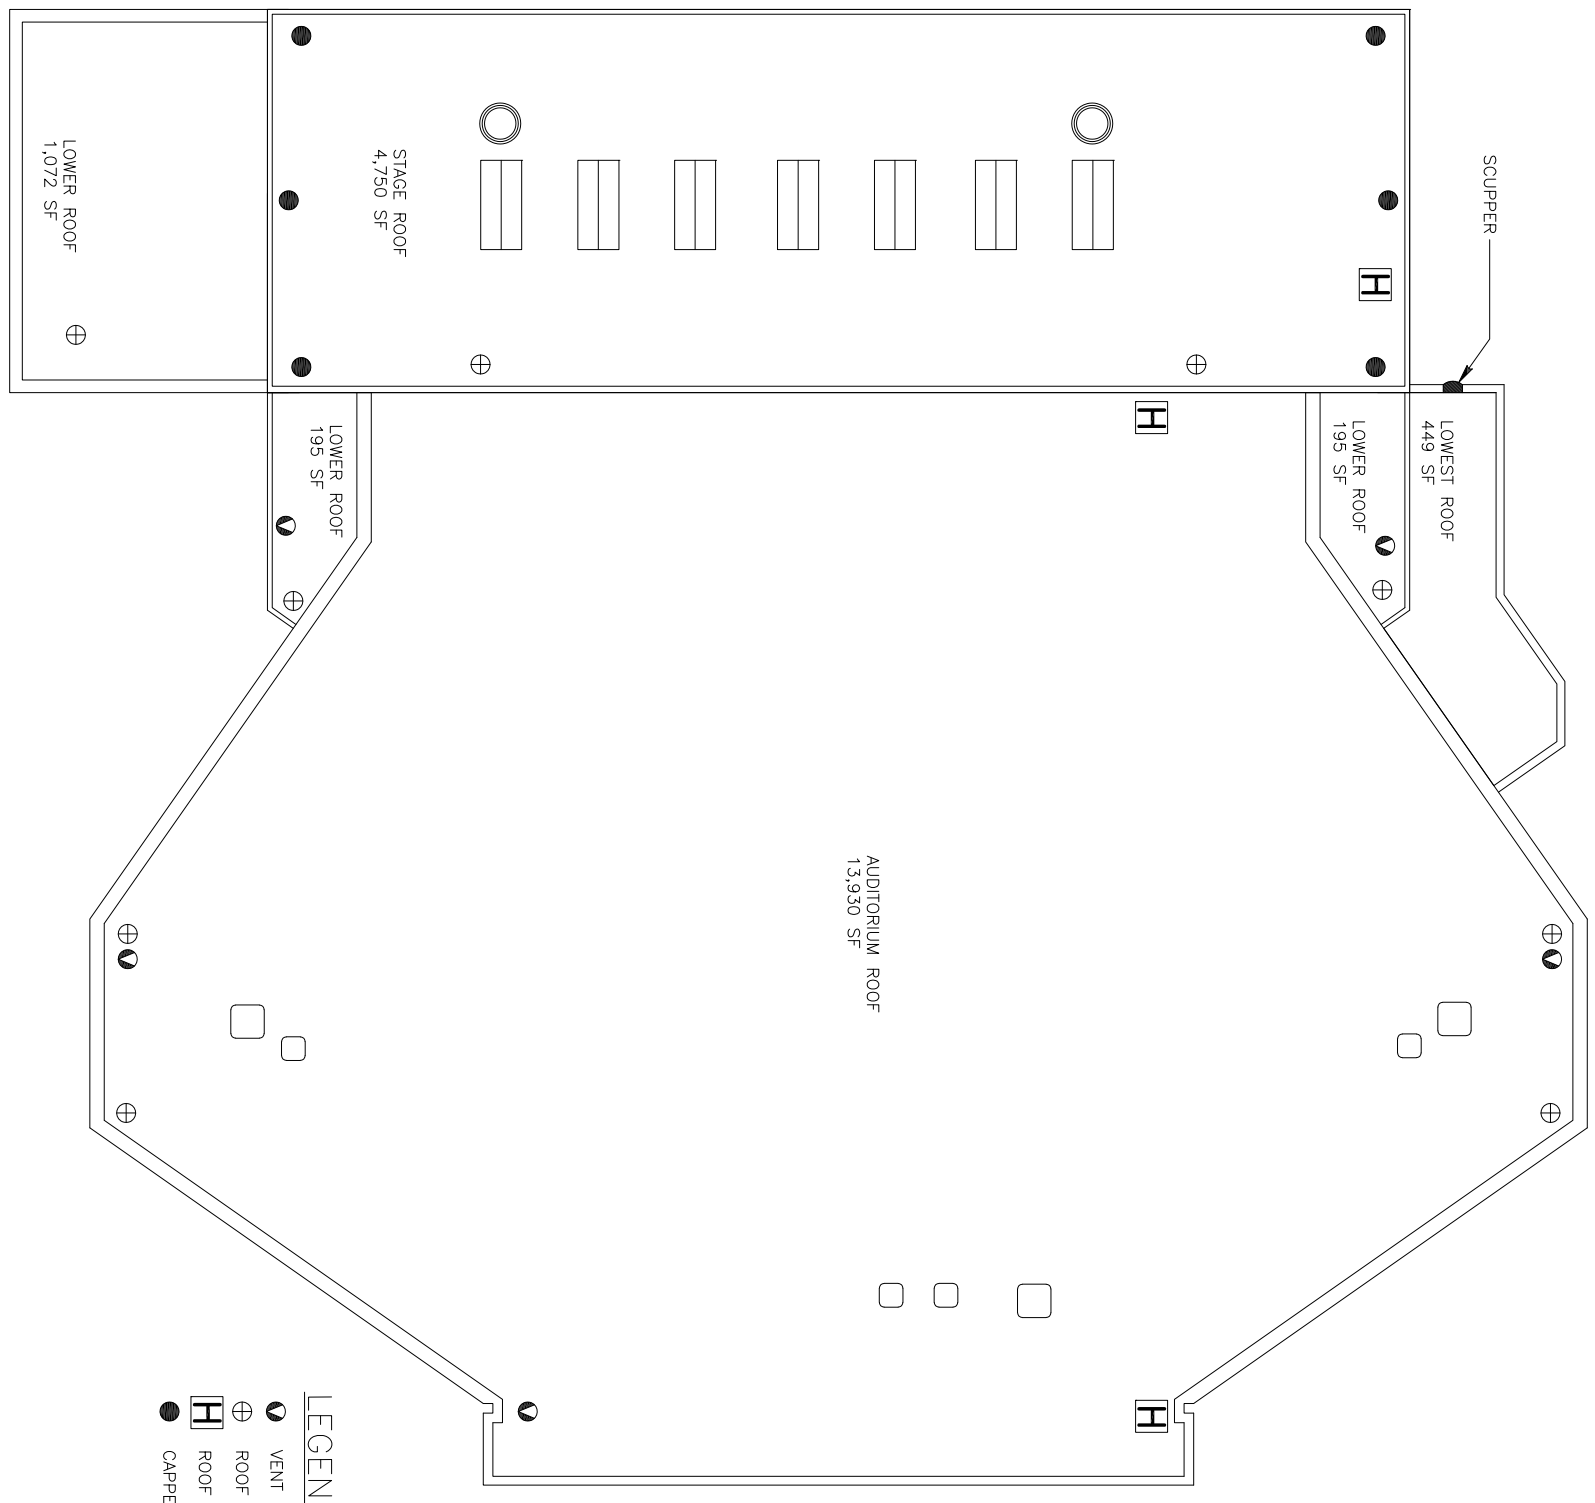

- LEGEND**
- VENT
 - ⊕ ROOF DRAIN
 - H ROOF HATCH
 - CAPPED PIPE

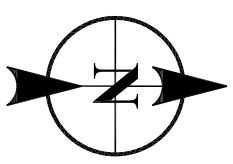

**Facilities Planning
& Construction**
 3300 Seawolf Drive, Suite 106
 Anchorage, AK 99508
 UNIVERSITY of ALASKA ANCHORAGE

Updated By:	D.R.F.
Date Updated:	08.23.22
Printed By:	D.R.F.
Date Printed:	03.15.23
Scale:	1" = 20'
Sheet 5 of 5 Sheets	

**WENDY WILLIAMSON AUDITORIUM
ROOF**
BUILDING NO.: AS112
ANCHORAGE MAIN CAMPUS
 2533 PROVIDENCE DRIVE
 ANCHORAGE, ALASKA 99508