


Rotation 18°45'36" NW

Building Name: Bookstore
 Opening date: 1983
 Last reroofing: Original
 Next reroofing: 5-8 years
 Square footage: 18,407
 Reroof construction cost*: 220,884
 Reroof project cost*: 276,105
 *2005\$

LEGEND

- VENT
- ⊕ ROOF DRAIN
- ⊞ ROOF HATCH
- ⊞ ANTENNA
- SENSOR
- PIPE

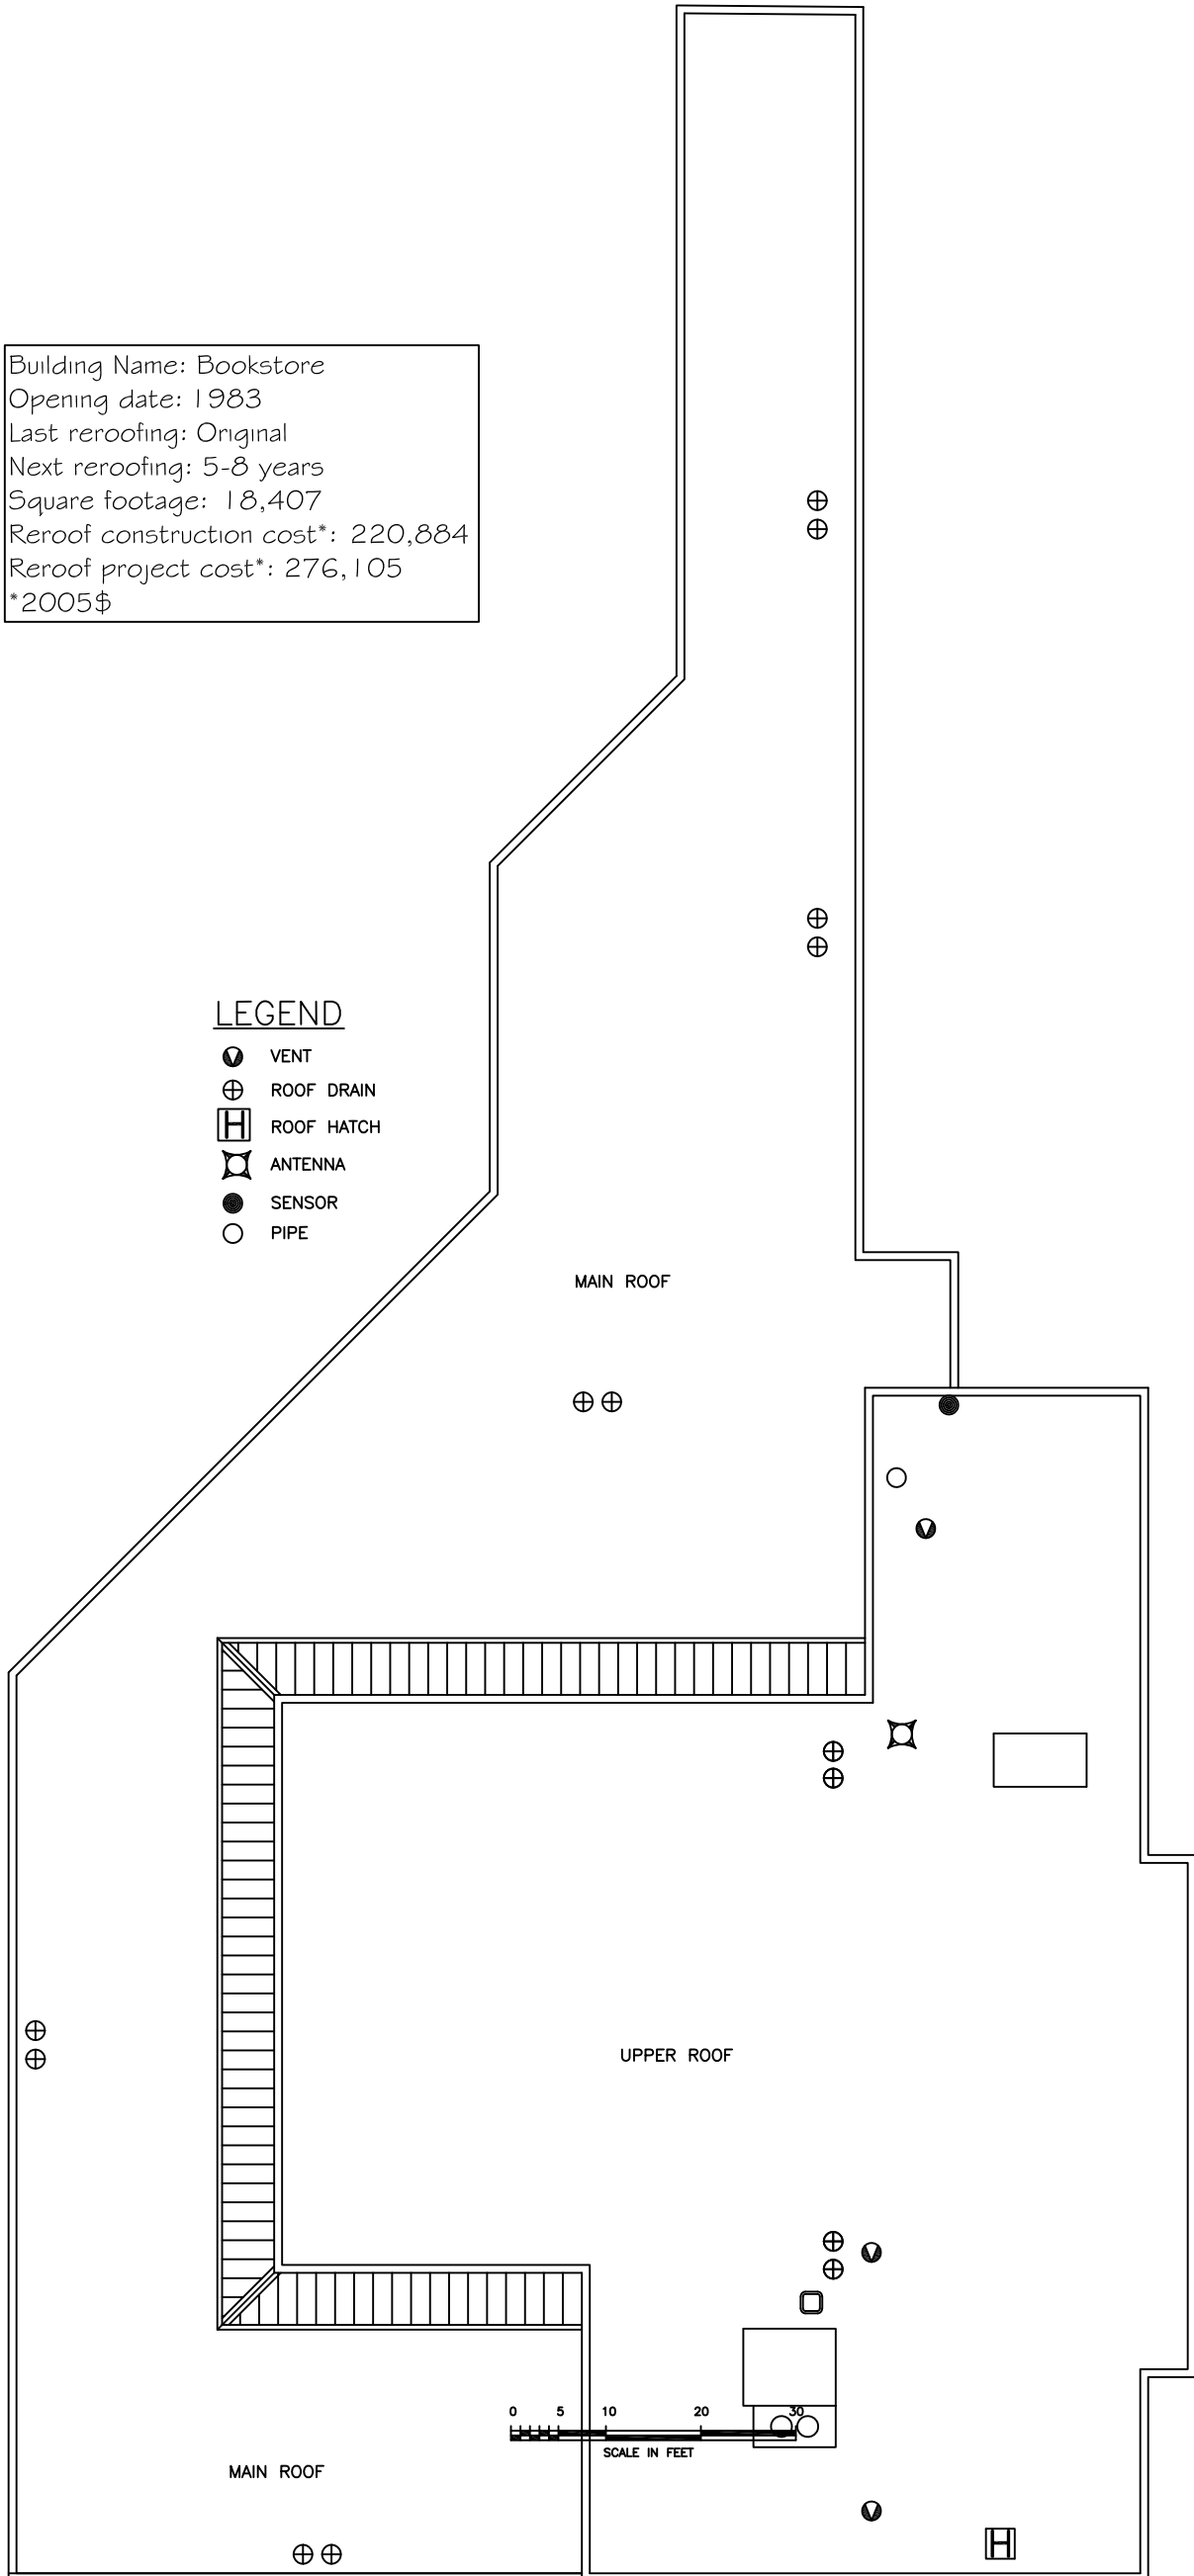

Facilities Planning & Construction
 3300 Seawolf Drive, Suite 106
 Anchorage, AK 99508
 UNIVERSITY of ALASKA ANCHORAGE

| | |
|---------------------|----------|
| Updated By: | D.R.F. |
| Date Updated: | 02/11/22 |
| Printed By: | |
| Date Printed: | |
| Scale: | 1" = 20' |
| Sheet 4 of 4 Sheets | |

**ENROLLMENT SERVICES CENTER
 ROOF**
 BUILDING NO.: AS118

ANCHORAGE MAIN CAMPUS
 2901 SPIRIT WAY
 ANCHORAGE, ALASKA 99508