



Building Name: Student Union
 Opening date: 1977
 Last reroofing: Original
 Next reroofing: 5-10 years
 Square footage: 24,527
 Reroof construction cost*: 294,324
 Reroof project cost*: 367,905
 *2005\$

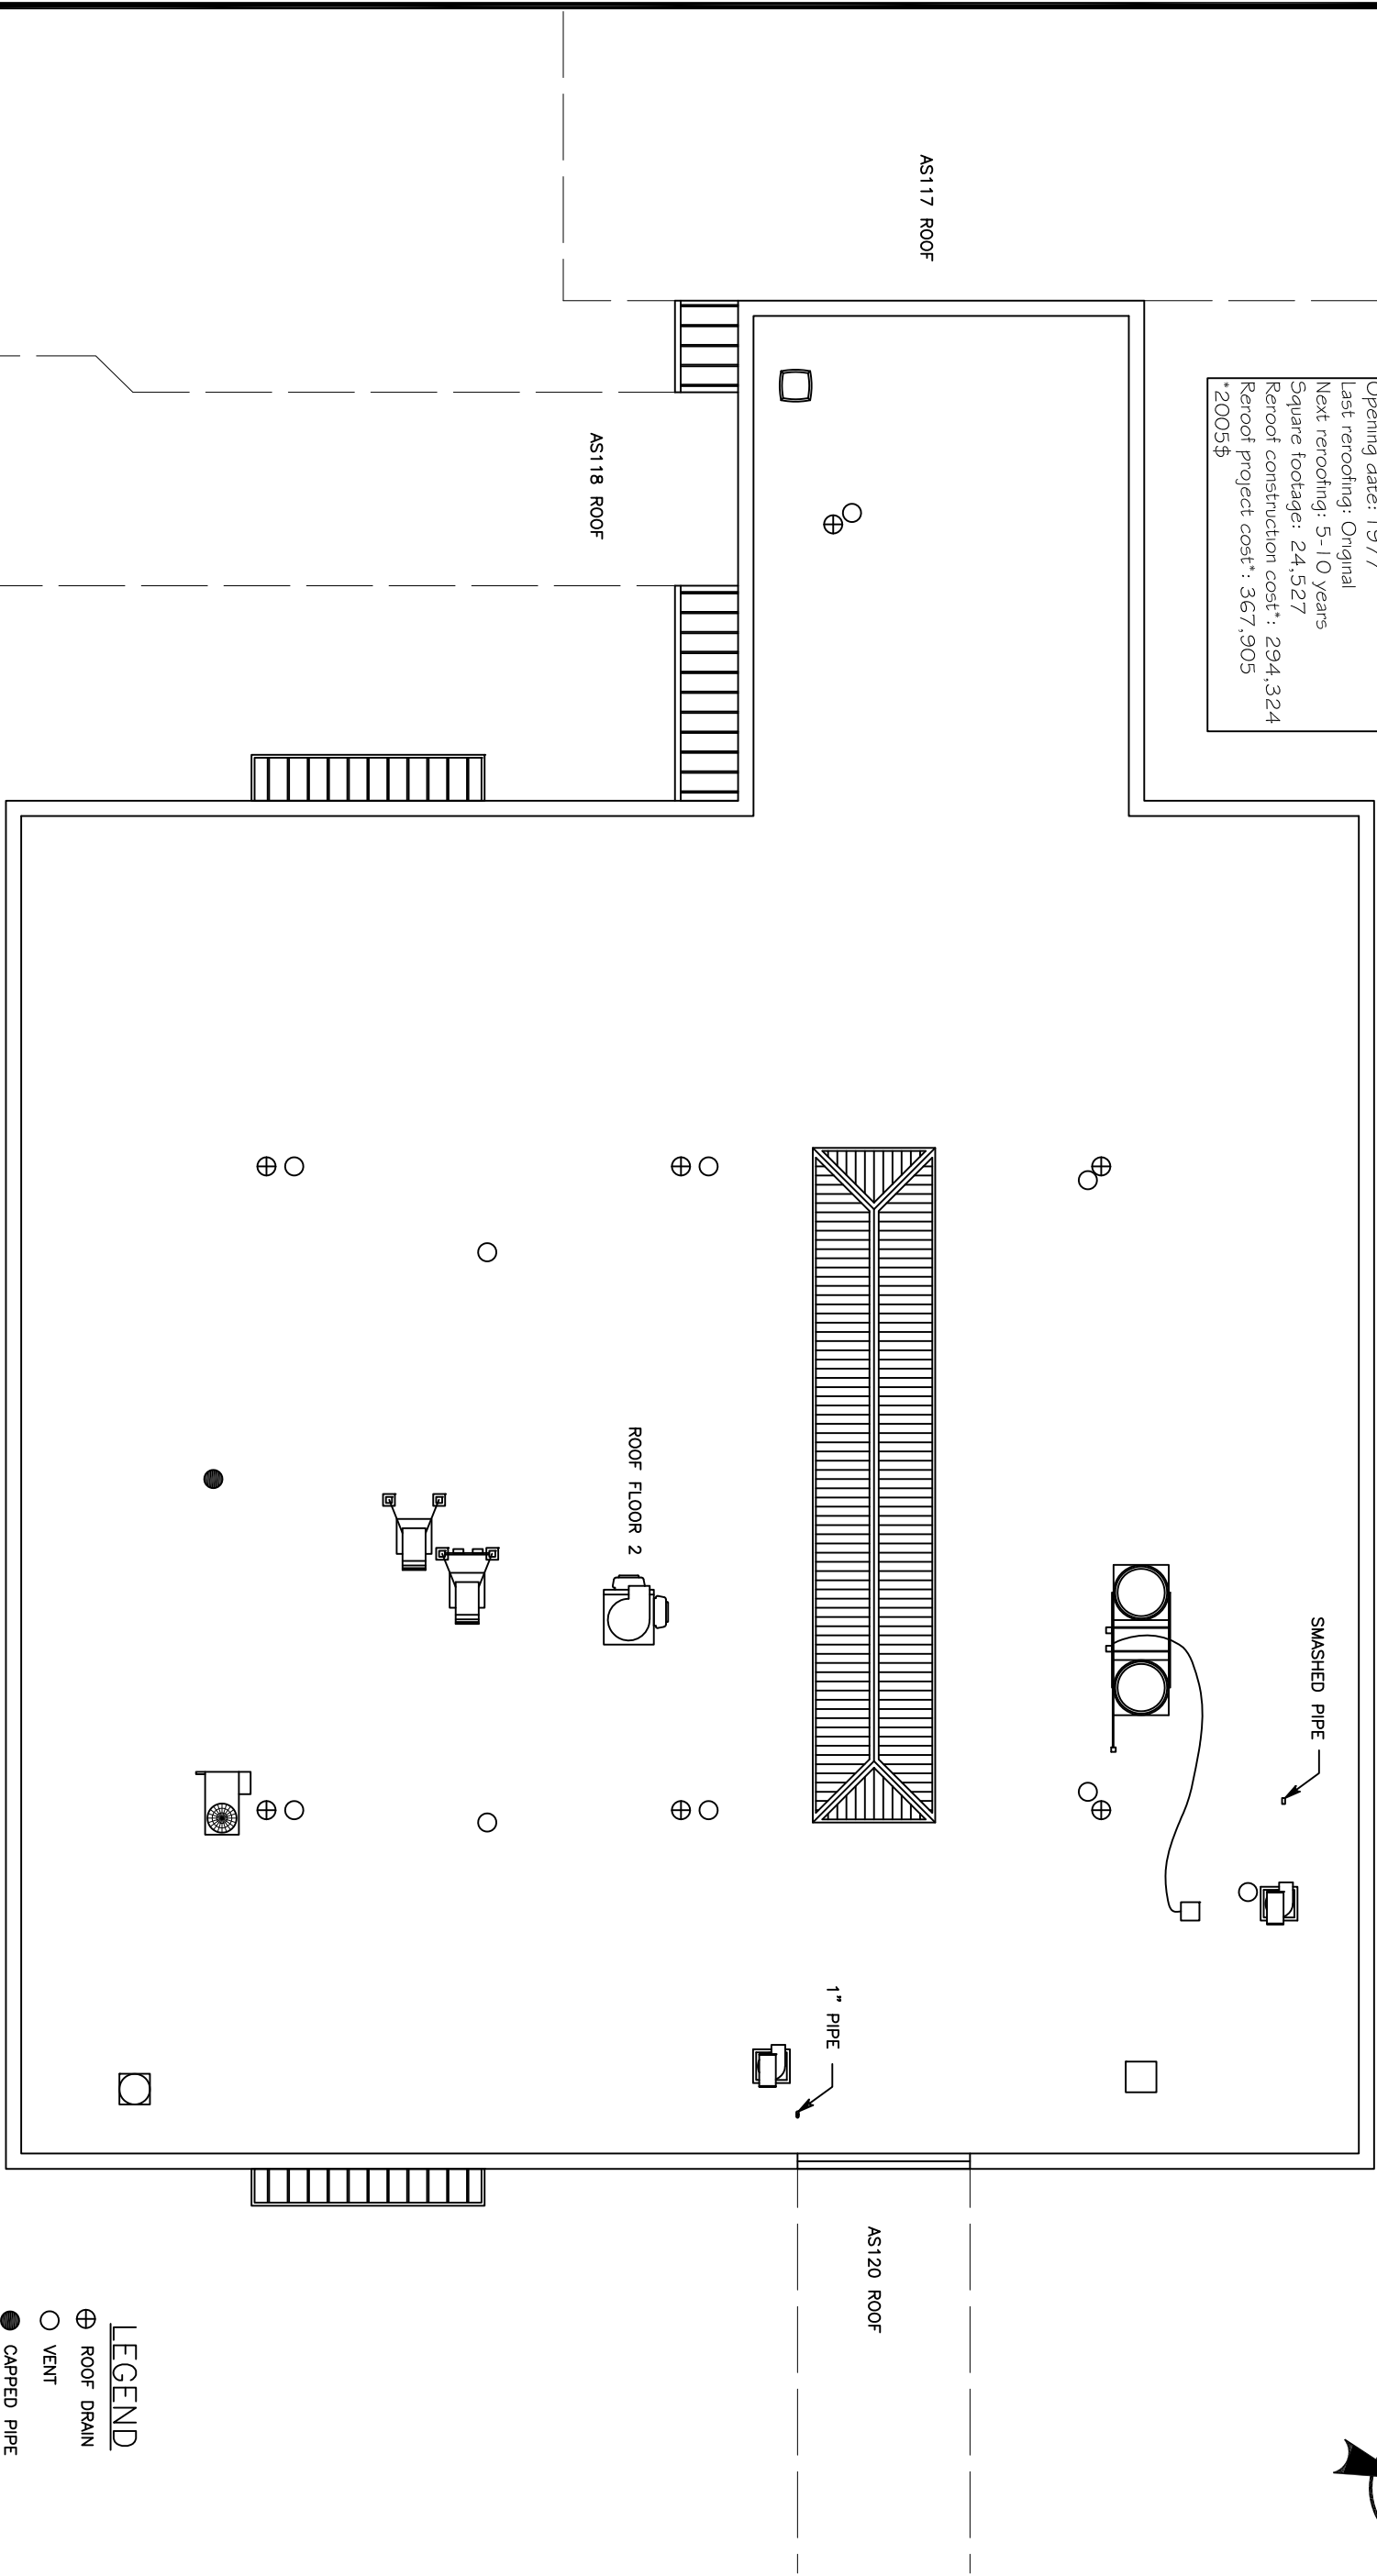

LEGEND
 ⊕ ROOF DRAIN
 ○ VENT
 ● CAPPED PIPE

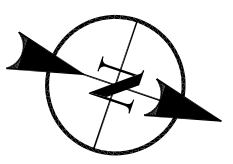

**Facilities Planning
& Construction**
 3300 Seawolf Drive, Suite 106
 Anchorage, AK 99508
 UNIVERSITY of ALASKA ANCHORAGE

Updated By:	D.R.F.
Date Updated:	8.26.21
Printed By:	D.R.F.
Date Printed:	2.14.22
Scale:	1" = 20'
Sheet 3 of 3 Sheets	

**STUDENT UNION
ROOF**
 BUILDING NO.: AS119
GOOSE LAKE CAMPUS
 2801 SEAWOLF DRIVE
 ANCHORAGE, ALASKA 99508