




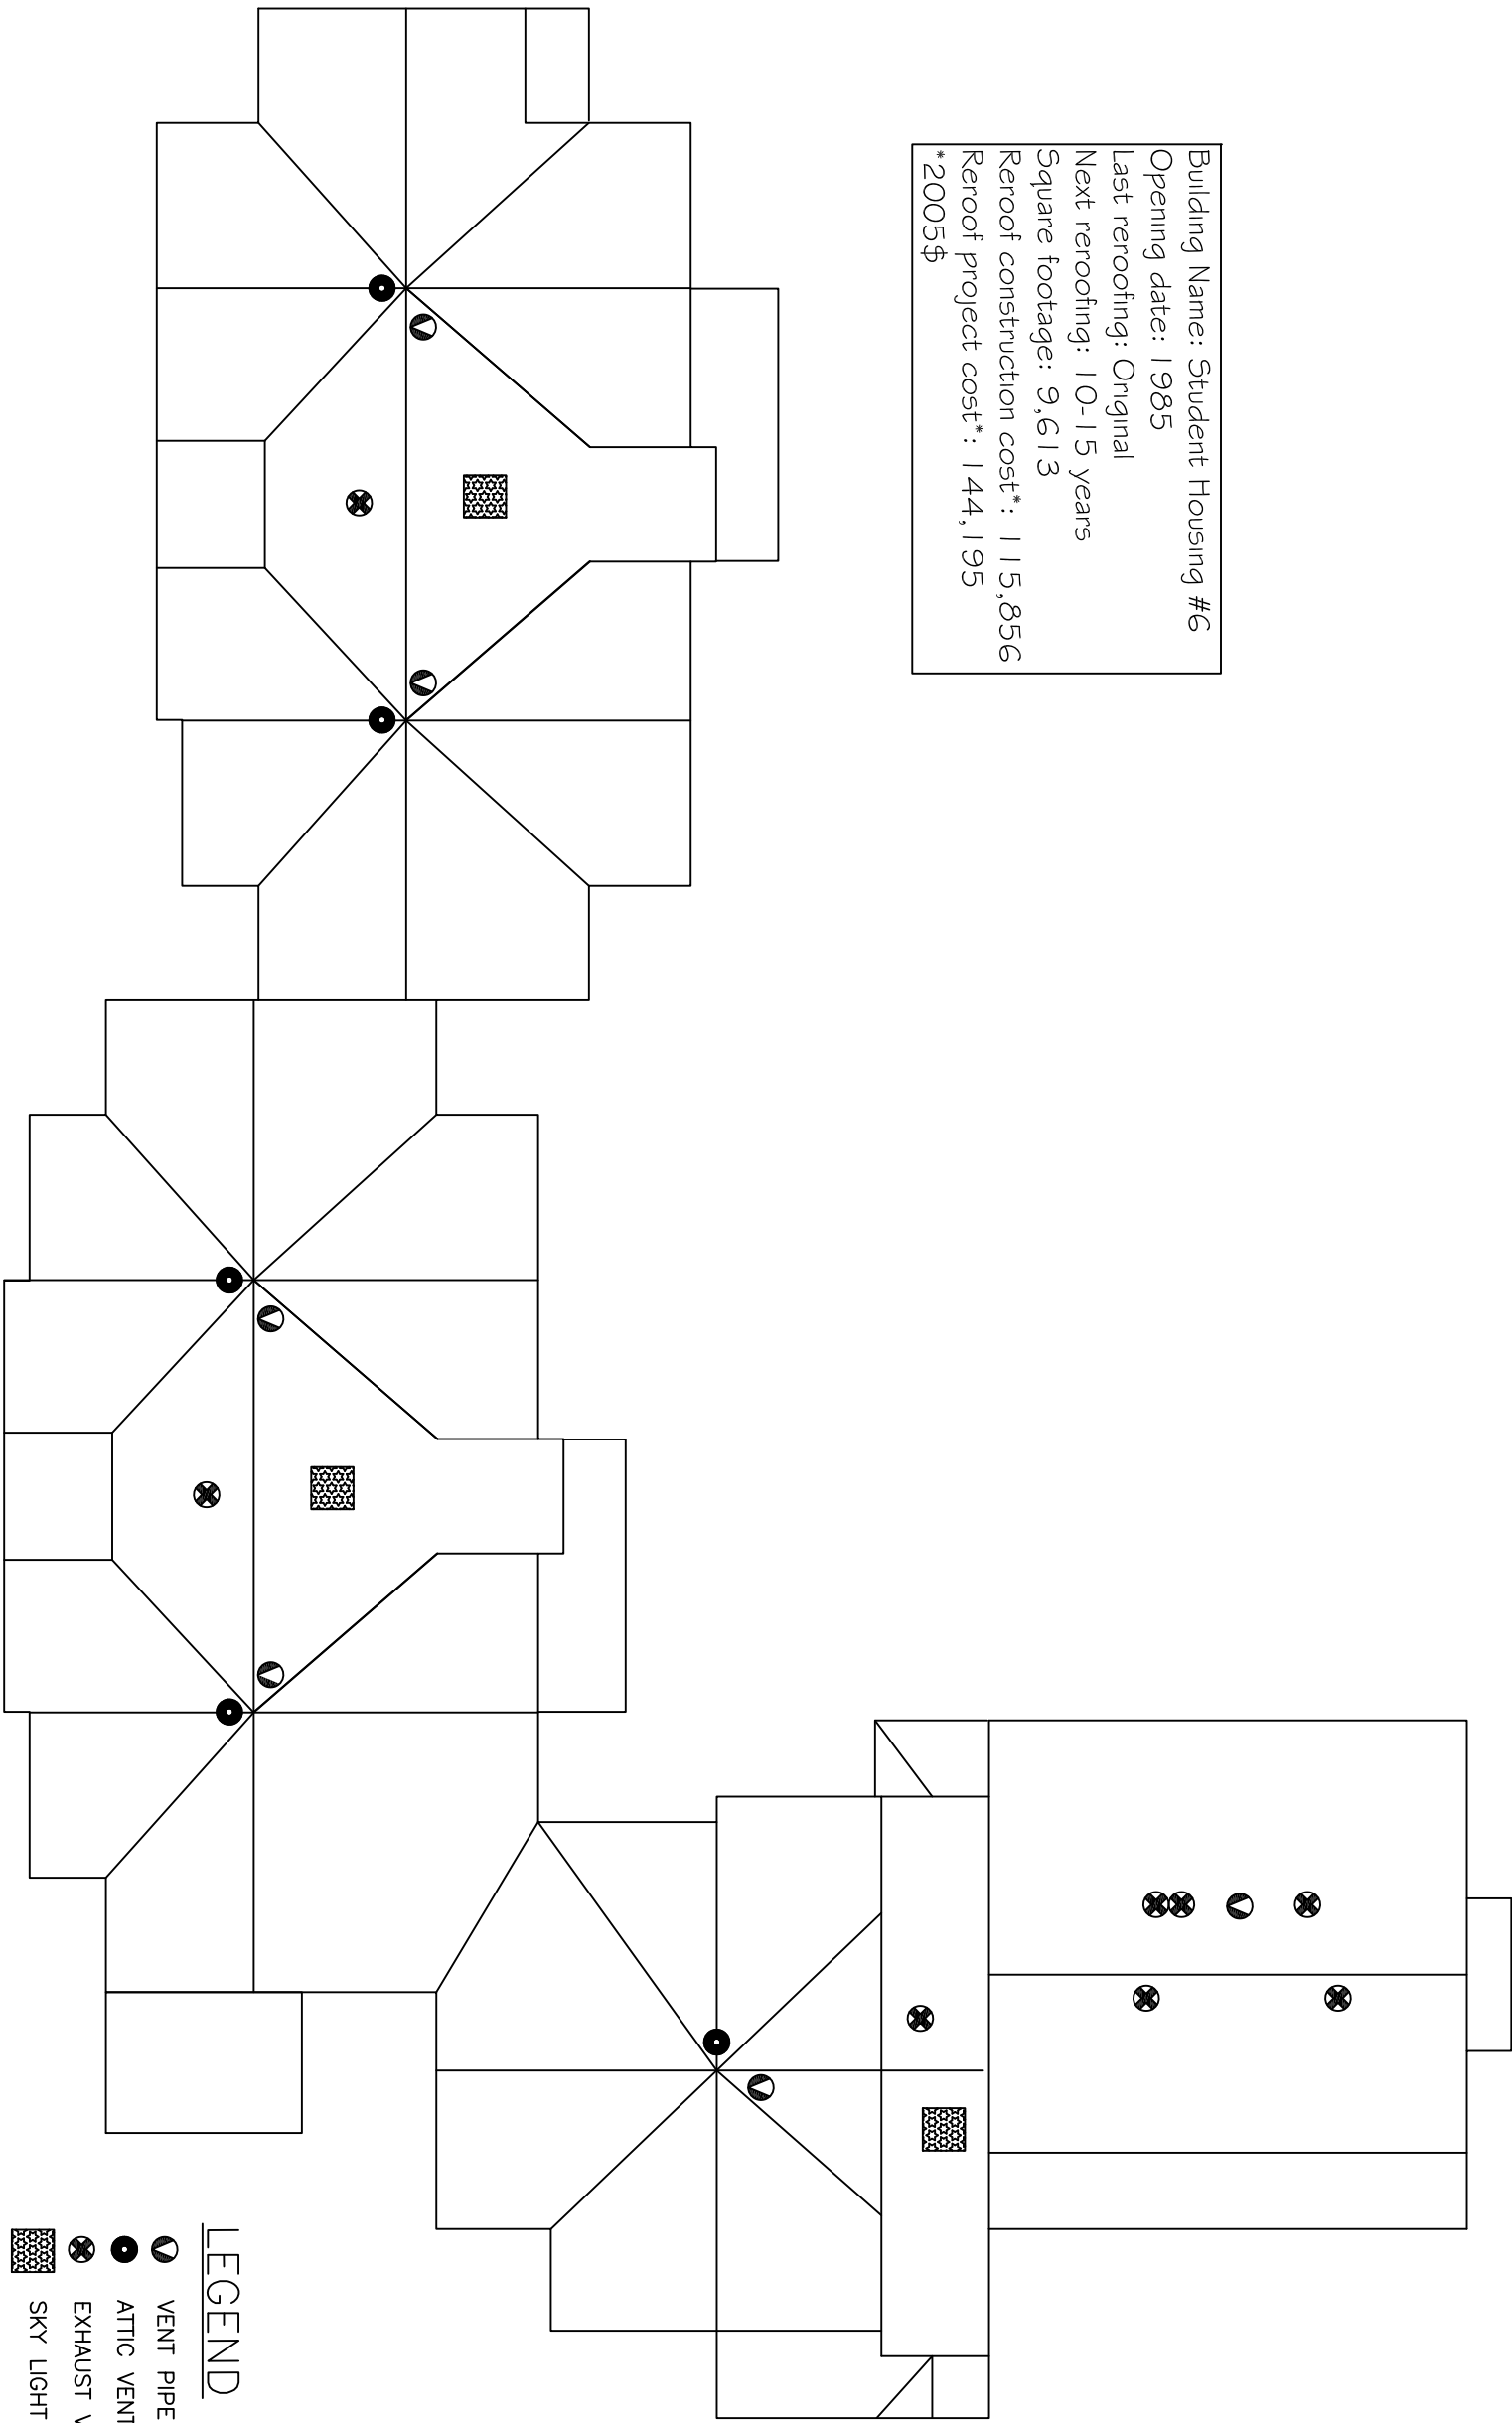


Building Name: Student Housing #6
 Opening date: 1985
 Last reroofing: Original
 Next reroofing: 10-15 years
 Square footage: 9,613
 Reroof construction cost*: 115,856
 Reroof project cost*: 144,195
 *2005\$



- LEGEND**
-  VENT PIPE
 -  ATTIC VENT
 -  EXHAUST VENT
 -  SKY LIGHT

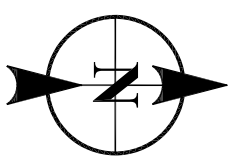

**Facilities Planning
& Construction**
 UNIVERSITY of ALASKA ANCHORAGE
 3300 Seawolf Drive, Suite 106
 Anchorage, AK 99508

Updated By:	D.R.F.
Date Updated:	8.12.21
Printed By:	
Date Printed:	
Scale:	1" = 15'
Sheet 4 of 4 Sheets	

**MAIN APARTMENT COMPLEX UNIT 6
ROOF**
BUILDING NO.: AS133

ANCHORAGE MAIN CAMPUS
 3640 SHARON GAGNON
 ANCHORAGE, ALASKA 99508