


NORTH TOWER

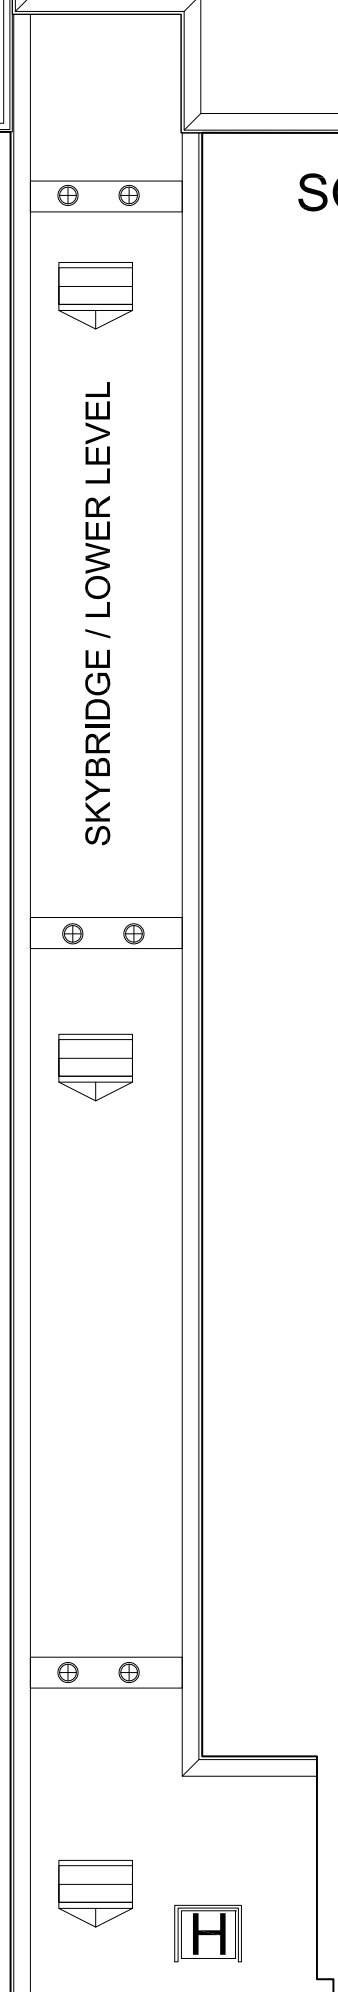

SOUTH TOWER

SKYBRIDGE

LEGEND

- ⊕ ROOF DRAIN
- ROOF HATCH
- MECH HOOD



Facilities Planning
& Construction
UNIVERSITY of ALASKA ANCHORAGE
3300 Seawolf Drive, Suite 106
Anchorage, AK 99508

Updated By:	D.R.F.
Date Updated:	08.23.22
Printed By:	D.R.F.
Date Printed:	08.23.22
Scale:	1" = 25'
Sheet 5 of 5 Sheets	

ENGINEERING PARKING GARAGE
ROOF
BUILDING NO.: AS163

ANCHORAGE MAIN CAMPUS
3600 UAA DRIVE
ANCHORAGE, ALASKA 99508