


AS162

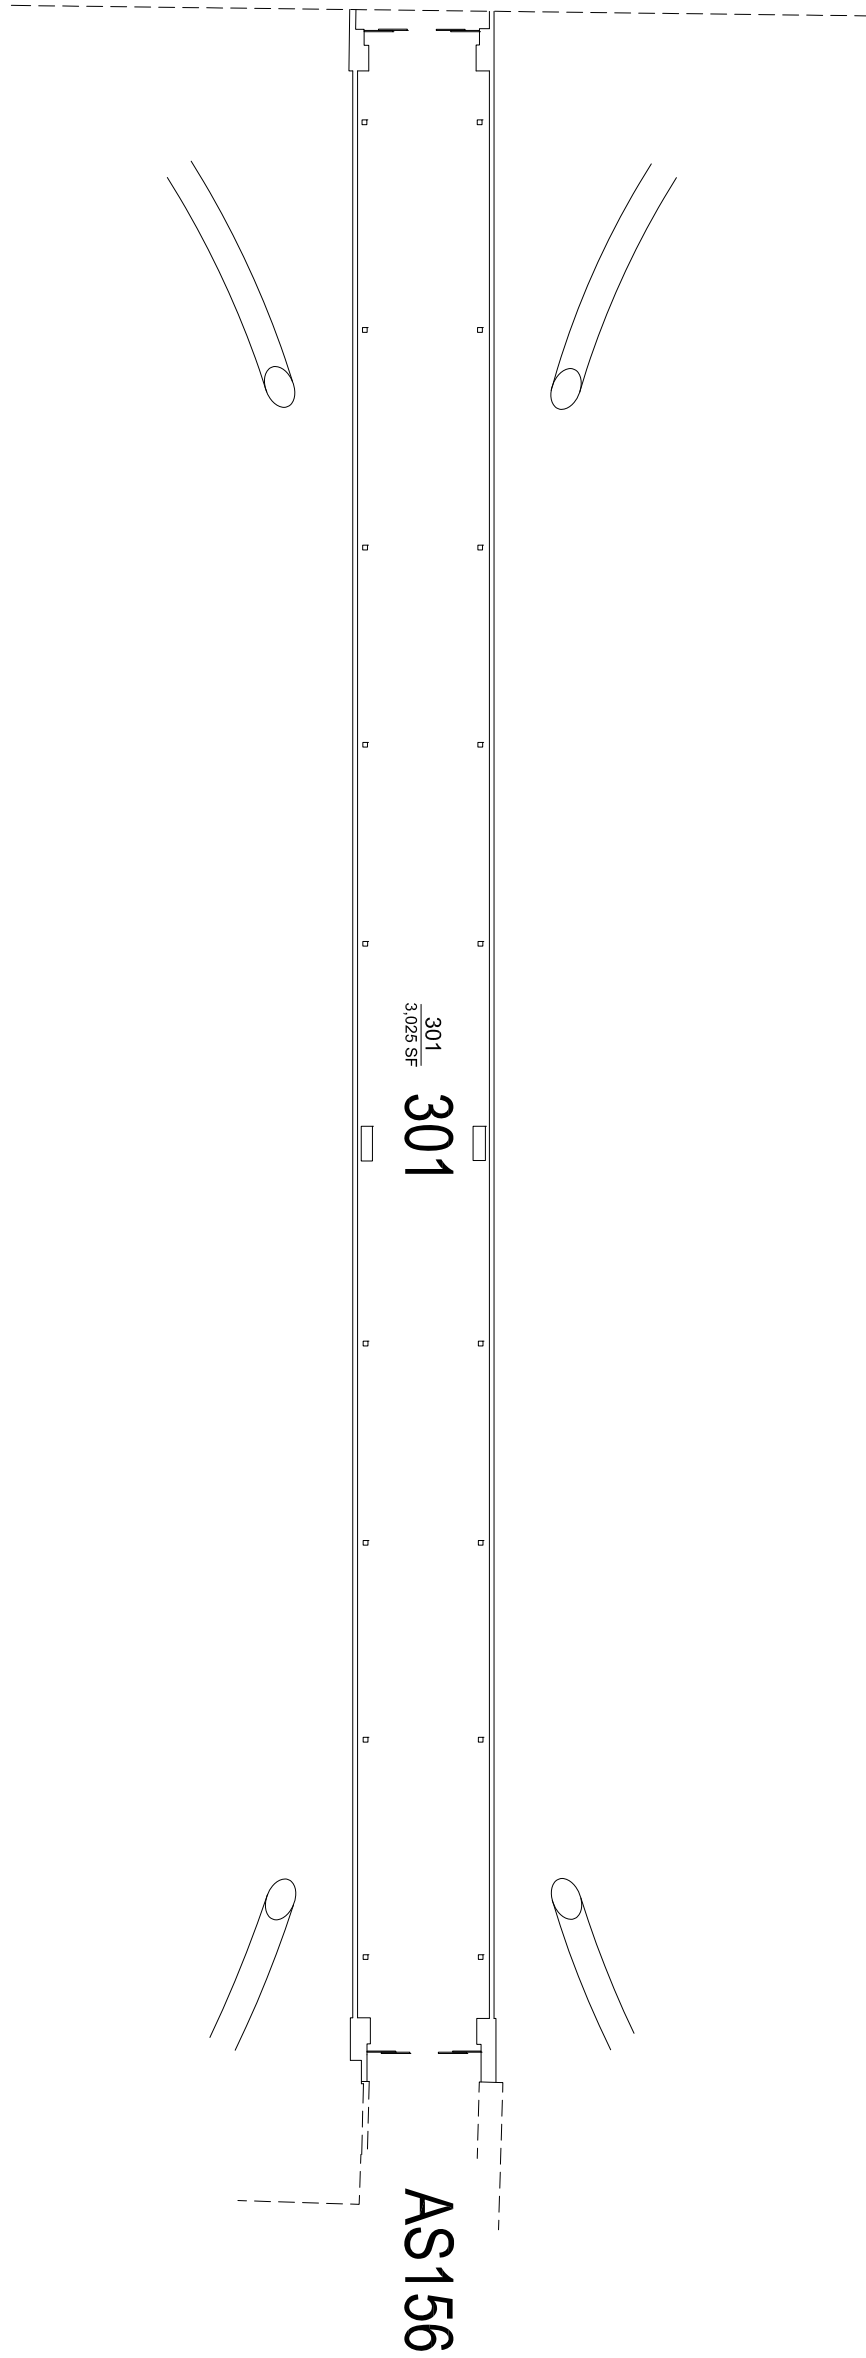

**Facilities Planning
& Construction**
3300 Seawolf Drive, Suite 106
Anchorage, AK 99508
UNIVERSITY of ALASKA ANCHORAGE

Updated By:	D.R.F.
Date Updated:	03.03.23
Printed By:	D.R.F.
Date Printed:	03.03.23
Scale:	1" = 20'
Sheet 1 of 1 Sheets	

**PARRISH BRIDGE
THIRD FLOOR**
BUILDING NO.: AS164

ANCHORAGE MAIN CAMPUS
2900 SPIRT WAY
ANCHORAGE, ALASKA 99508