


AS162



AS156

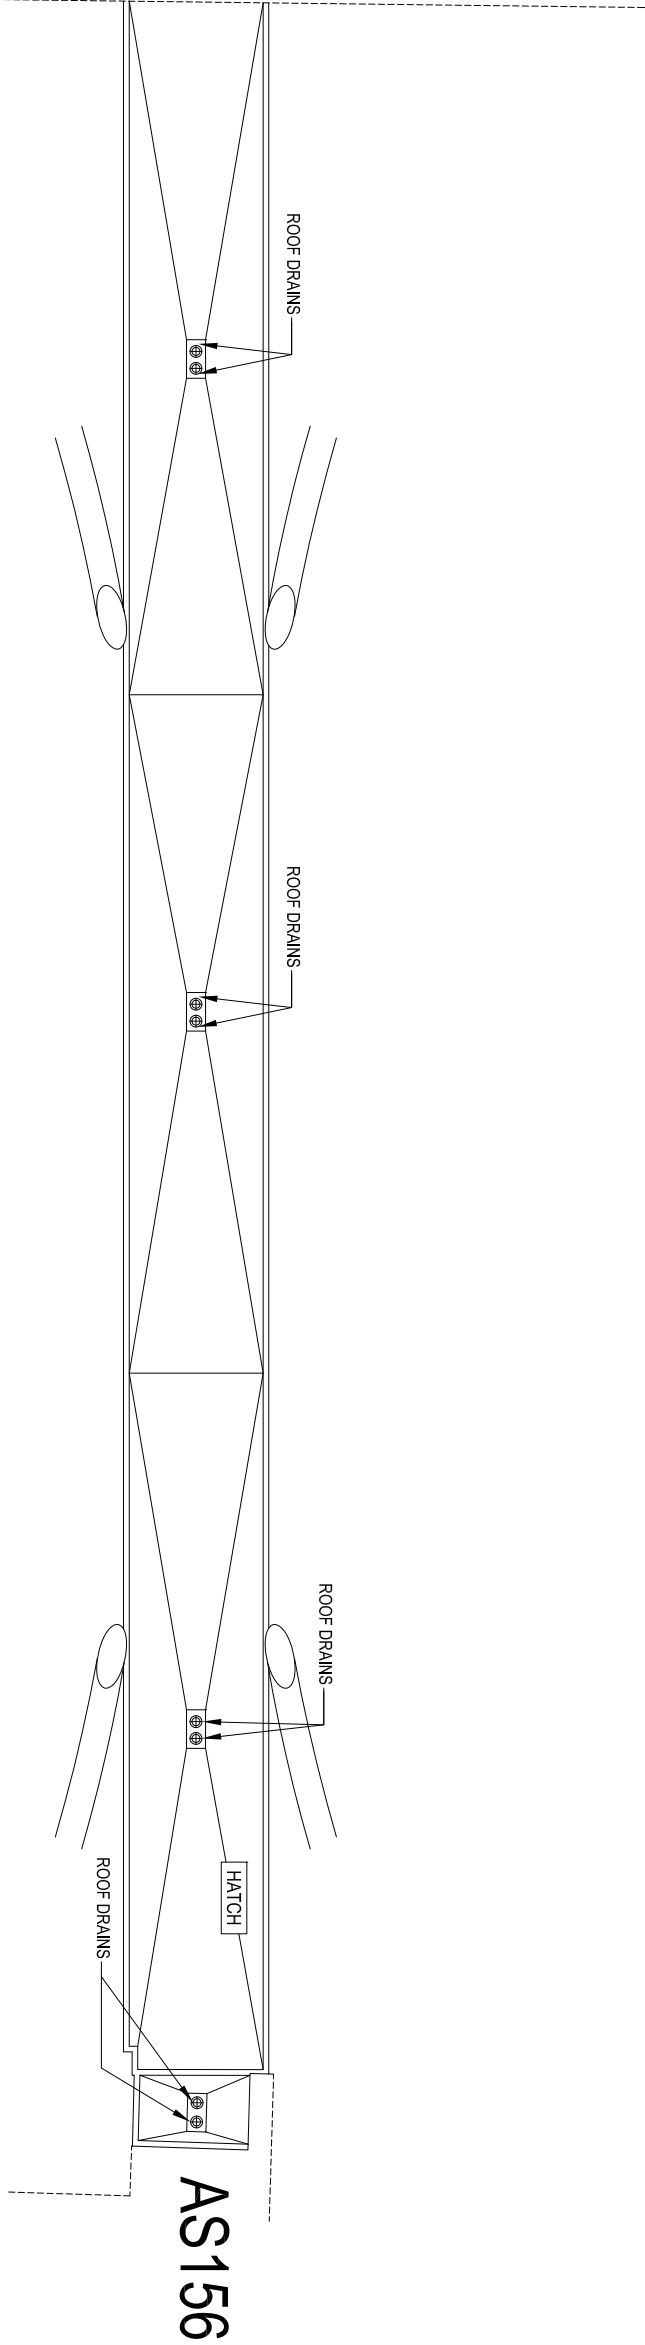

Facilities Planning
& Construction
3300 Seawolf Drive, Suite 106
Anchorage, AK 99508
UNIVERSITY of ALASKA ANCHORAGE

Updated By:	D.R.F.
Date Updated:	11.19.21
Printed By:	D.R.F.
Date Printed:	12.16.21
Scale:	1" = 20'
Sheet 2 of 2 Sheets	

PARRISH BRIDGE
ROOF
BUILDING NO.: AS164

ANCHORAGE MAIN CAMPUS
2900 SPIRT WAY
ANCHORAGE, ALASKA 99508