


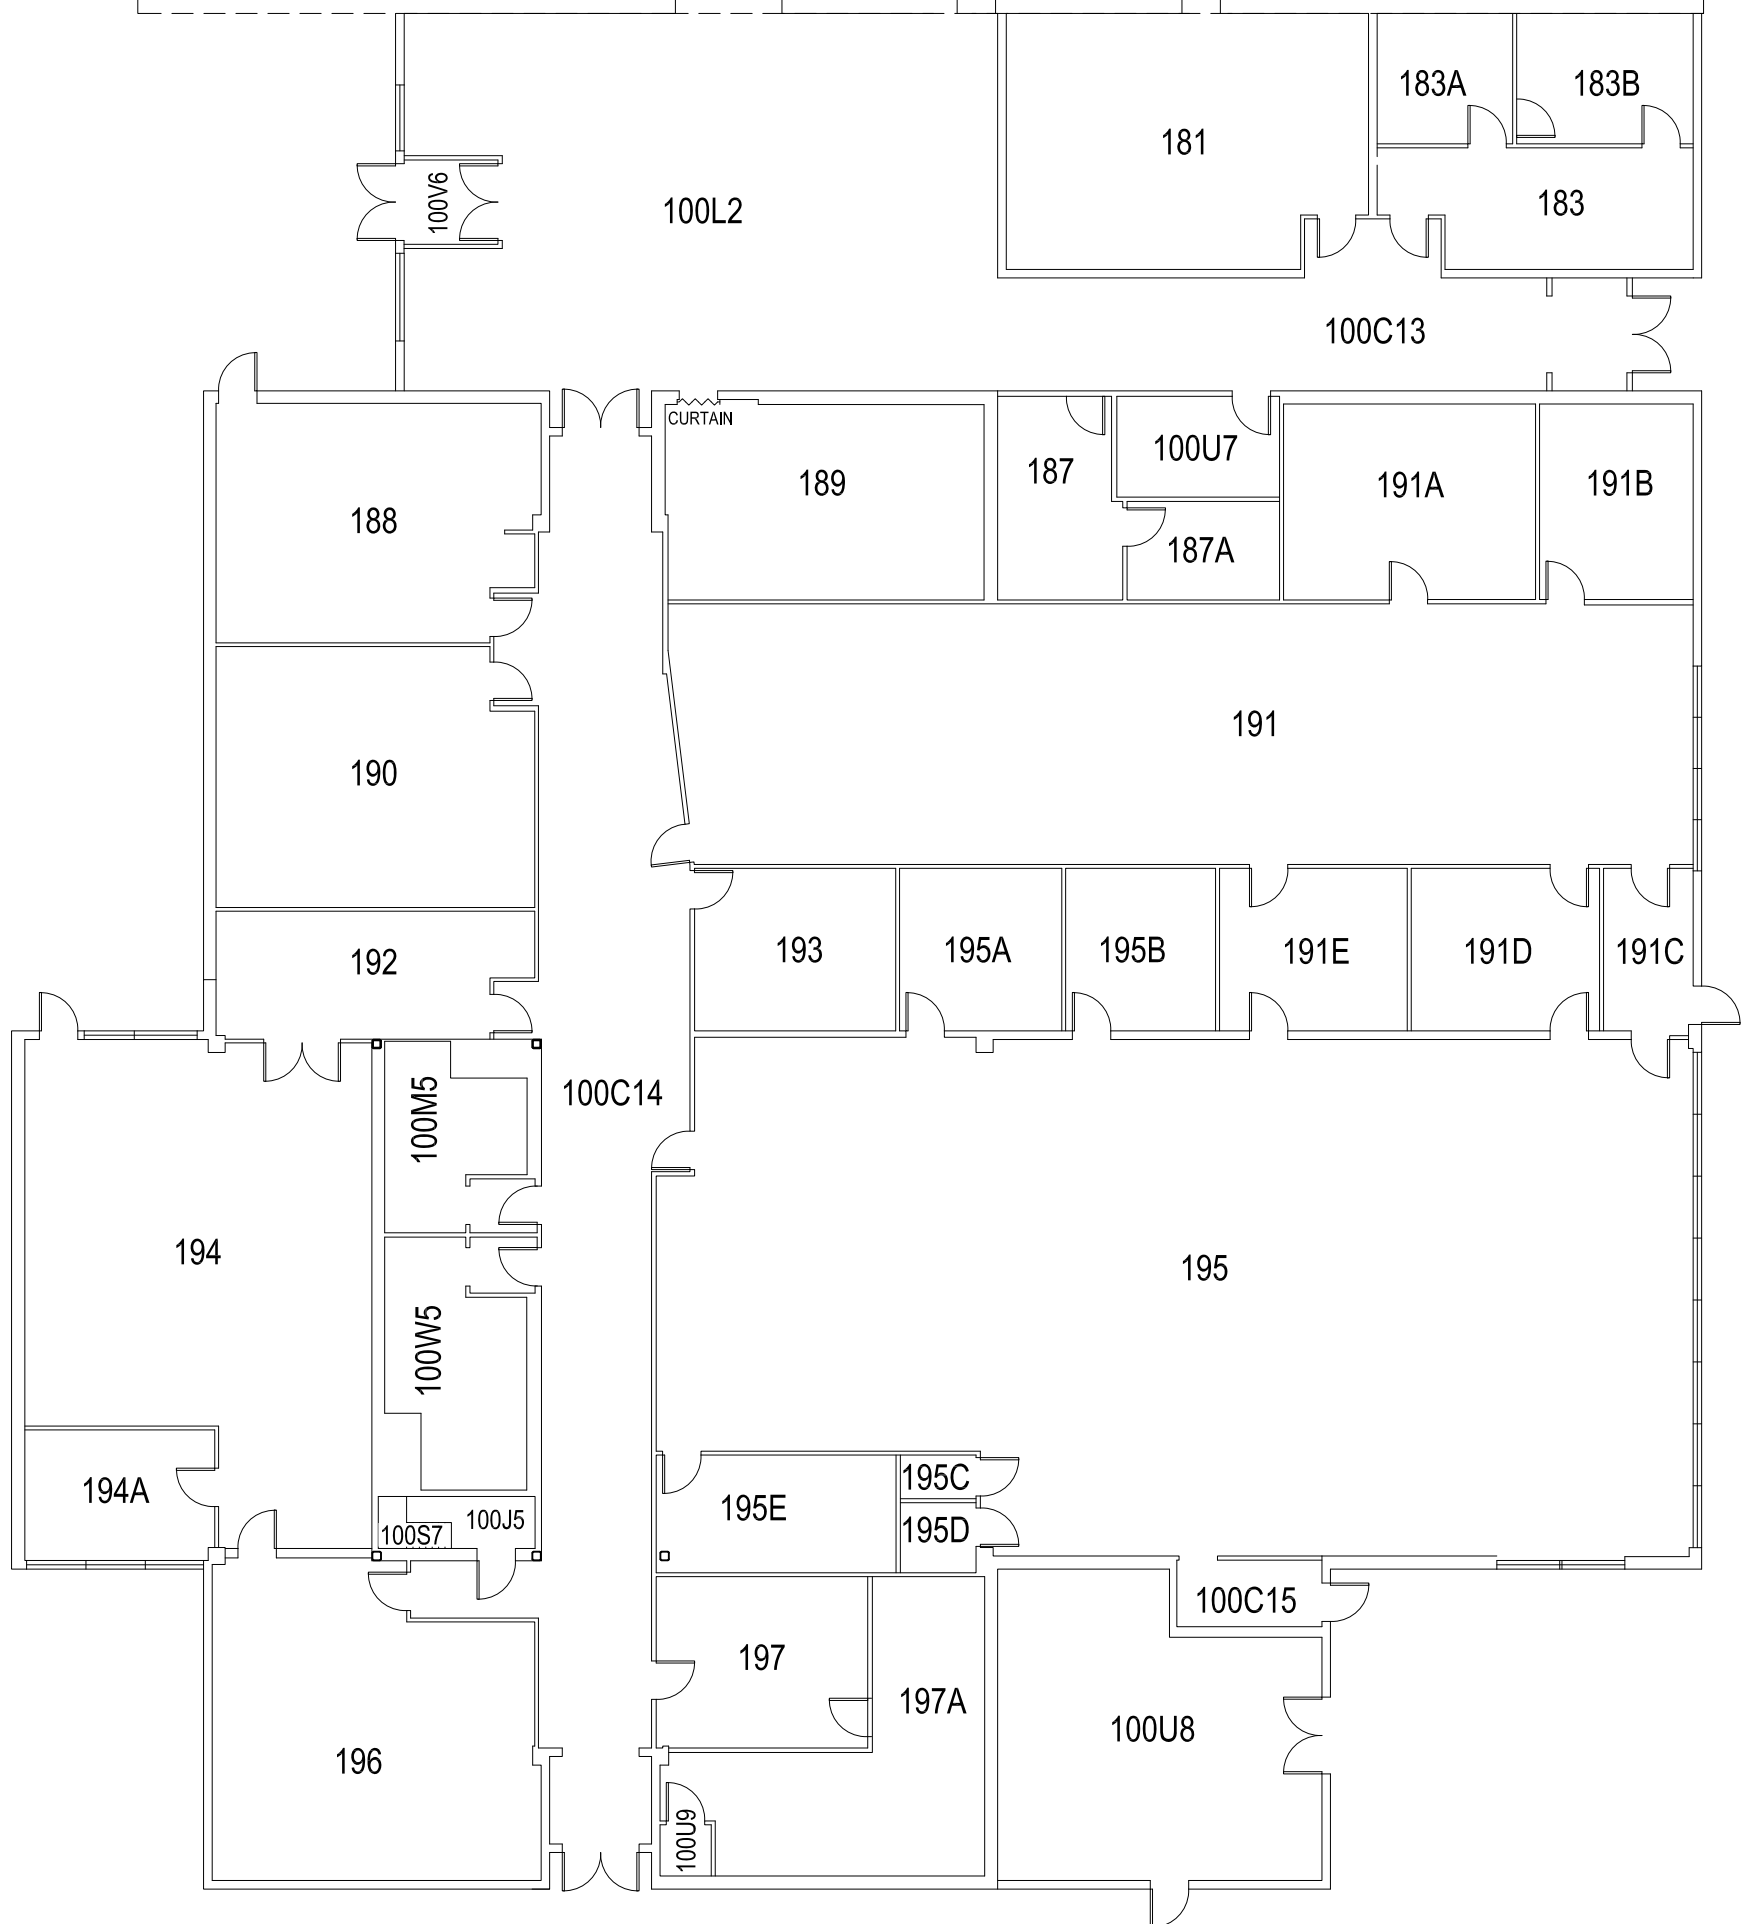

KP101



Facilities Planning  
& Construction  
3300 Seawolf Drive, Suite 106  
Anchorage, AK 99508  
UNIVERSITY of ALASKA ANCHORAGE

Updated By:	D.R.F.
Date Updated:	07.14.22
Printed By:	D.R.F.
Date Printed:	07.18.22
Scale:	1" = 15'
Sheet 1 of 3 Sheets	

CLAYTON R. BROCKEL BUILDING  
FIRST FLOOR  
BUILDING NO.: KP103

KENAI PENINSULA CAMPUS  
156 COLLEGE ROAD  
SOLDOTNA, ALASKA 99669