


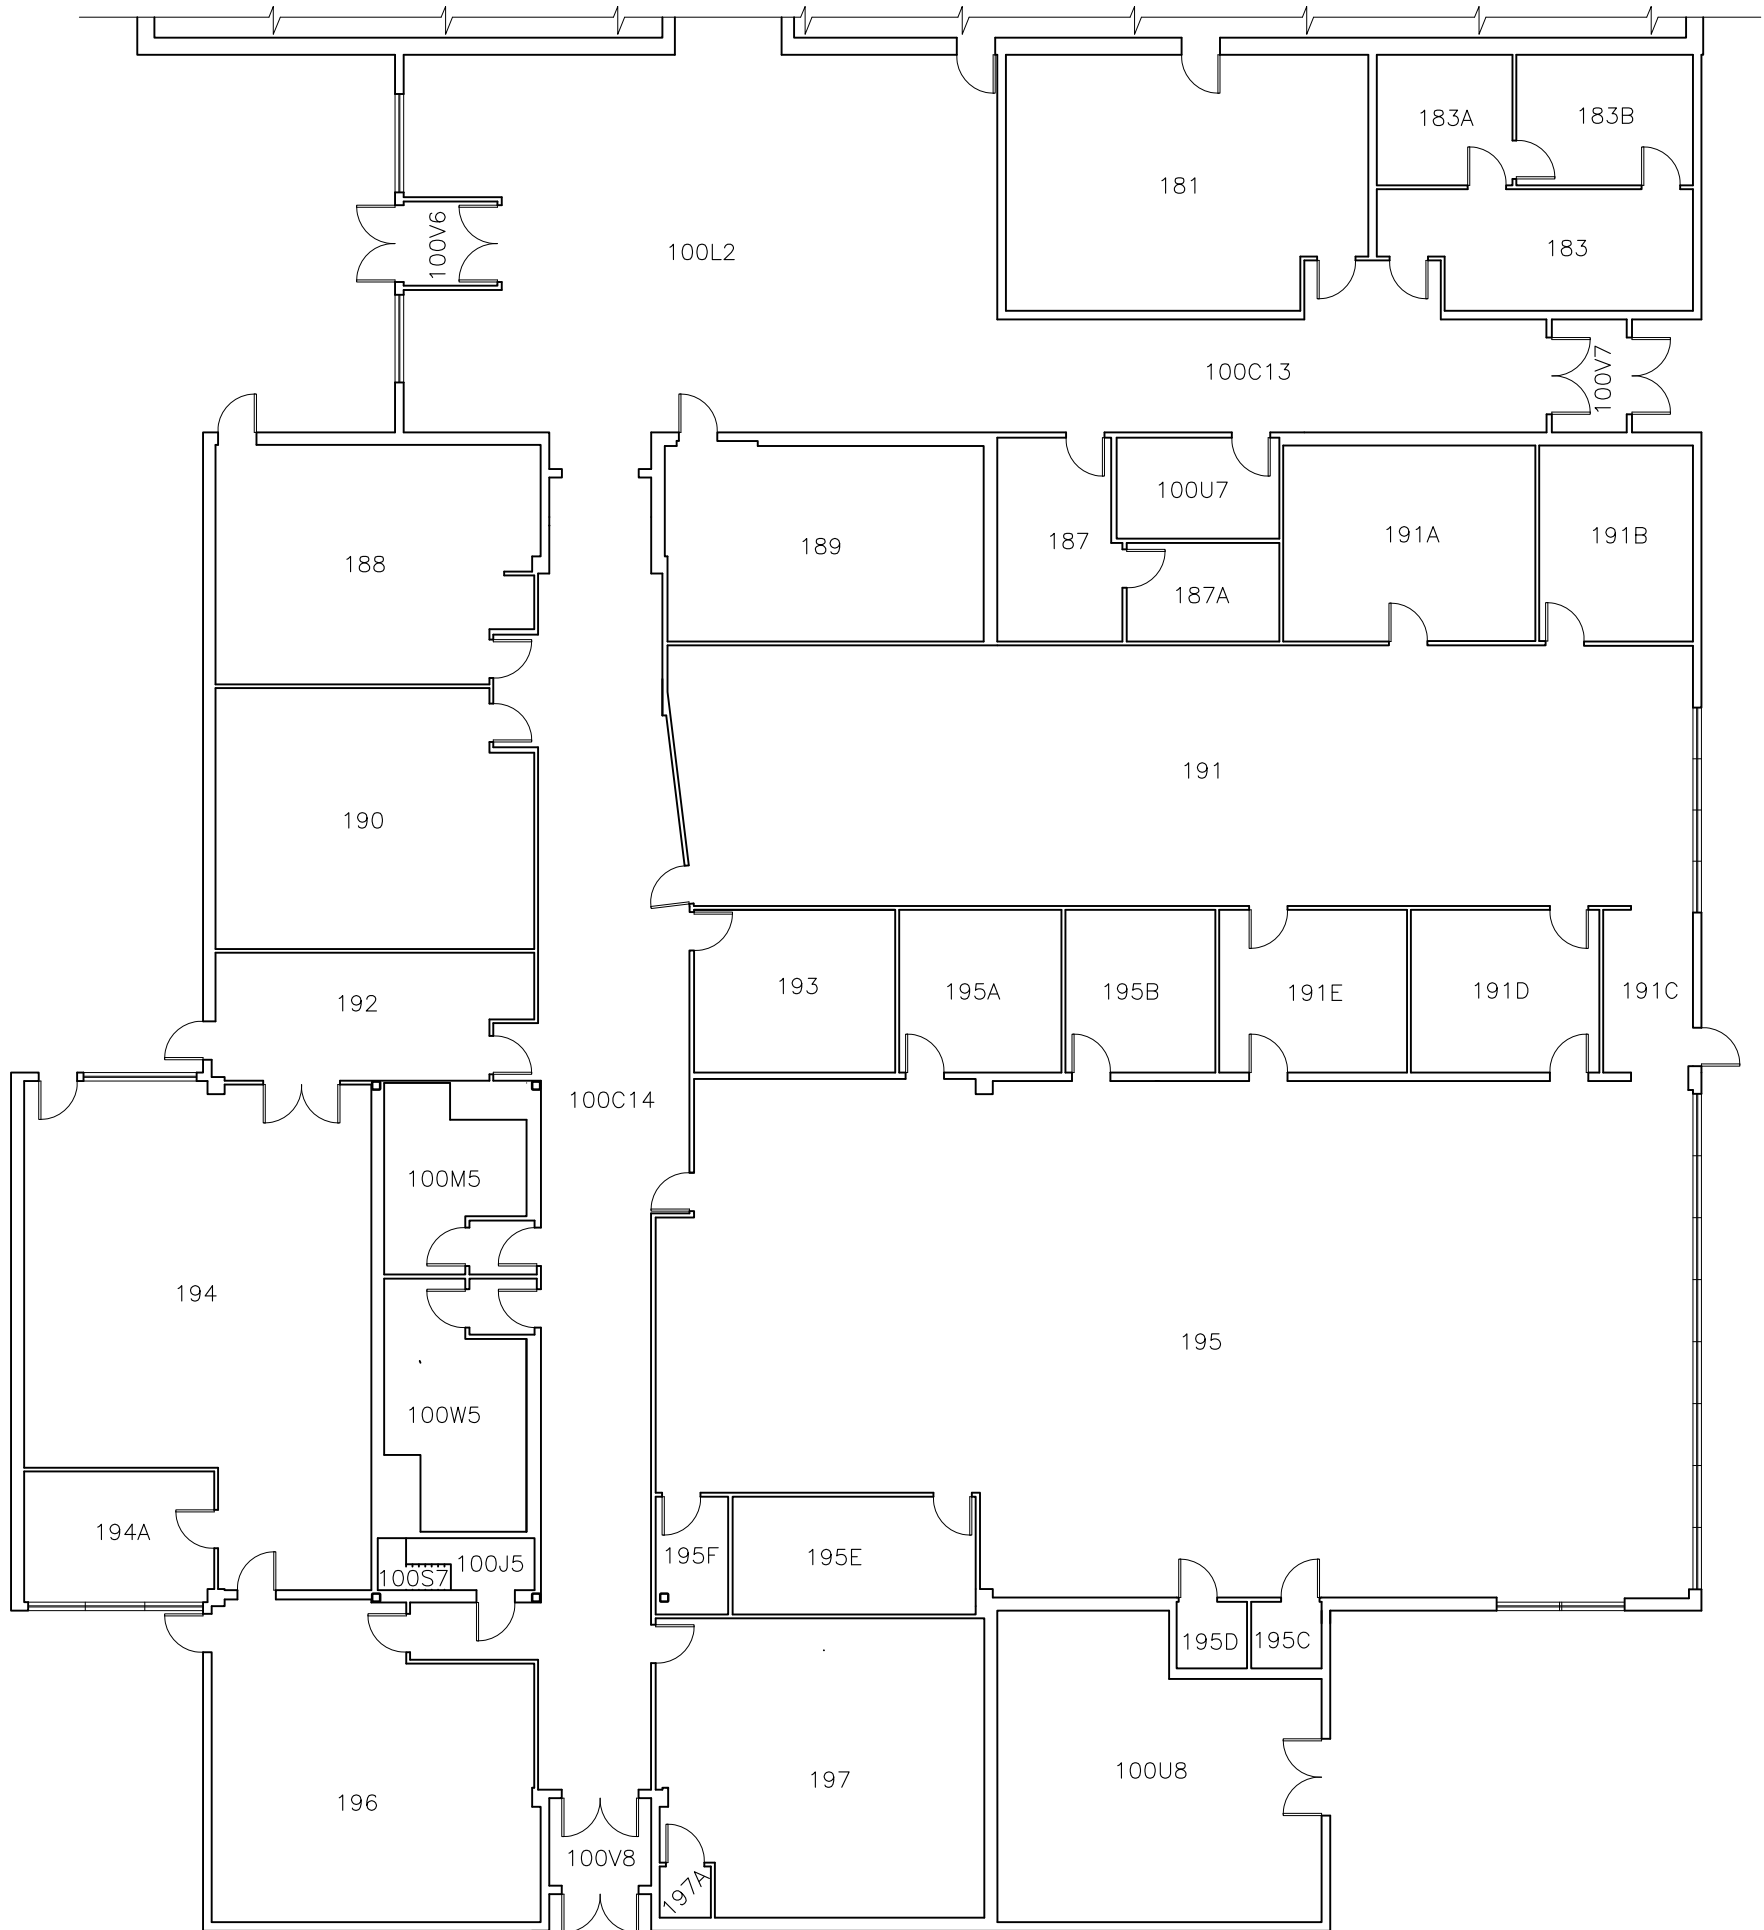

KP101



UNIVERSITY of ALASKA ANCHORAGE



**OFFICE OF FACILITIES PLANNING,
AND CONSTRUCTION**
3890 University Lake Drive, Suite 110
Anchorage, AK 99508



Updated By:	B MAX
Date Updated:	6.5.15
Checked By:	
Date Checked:	
Scale:	1" = 15'
Sheet 1 of 3 Sheets	

**CLAYTON R. BROCKEL BUILDING
FIRST FLOOR**
BUILDING NO.: KP103

KENAI PENINSULA CAMPUS
34820 COLLEGE DRIVE
SOLDOTNA, ALASKA 99669